
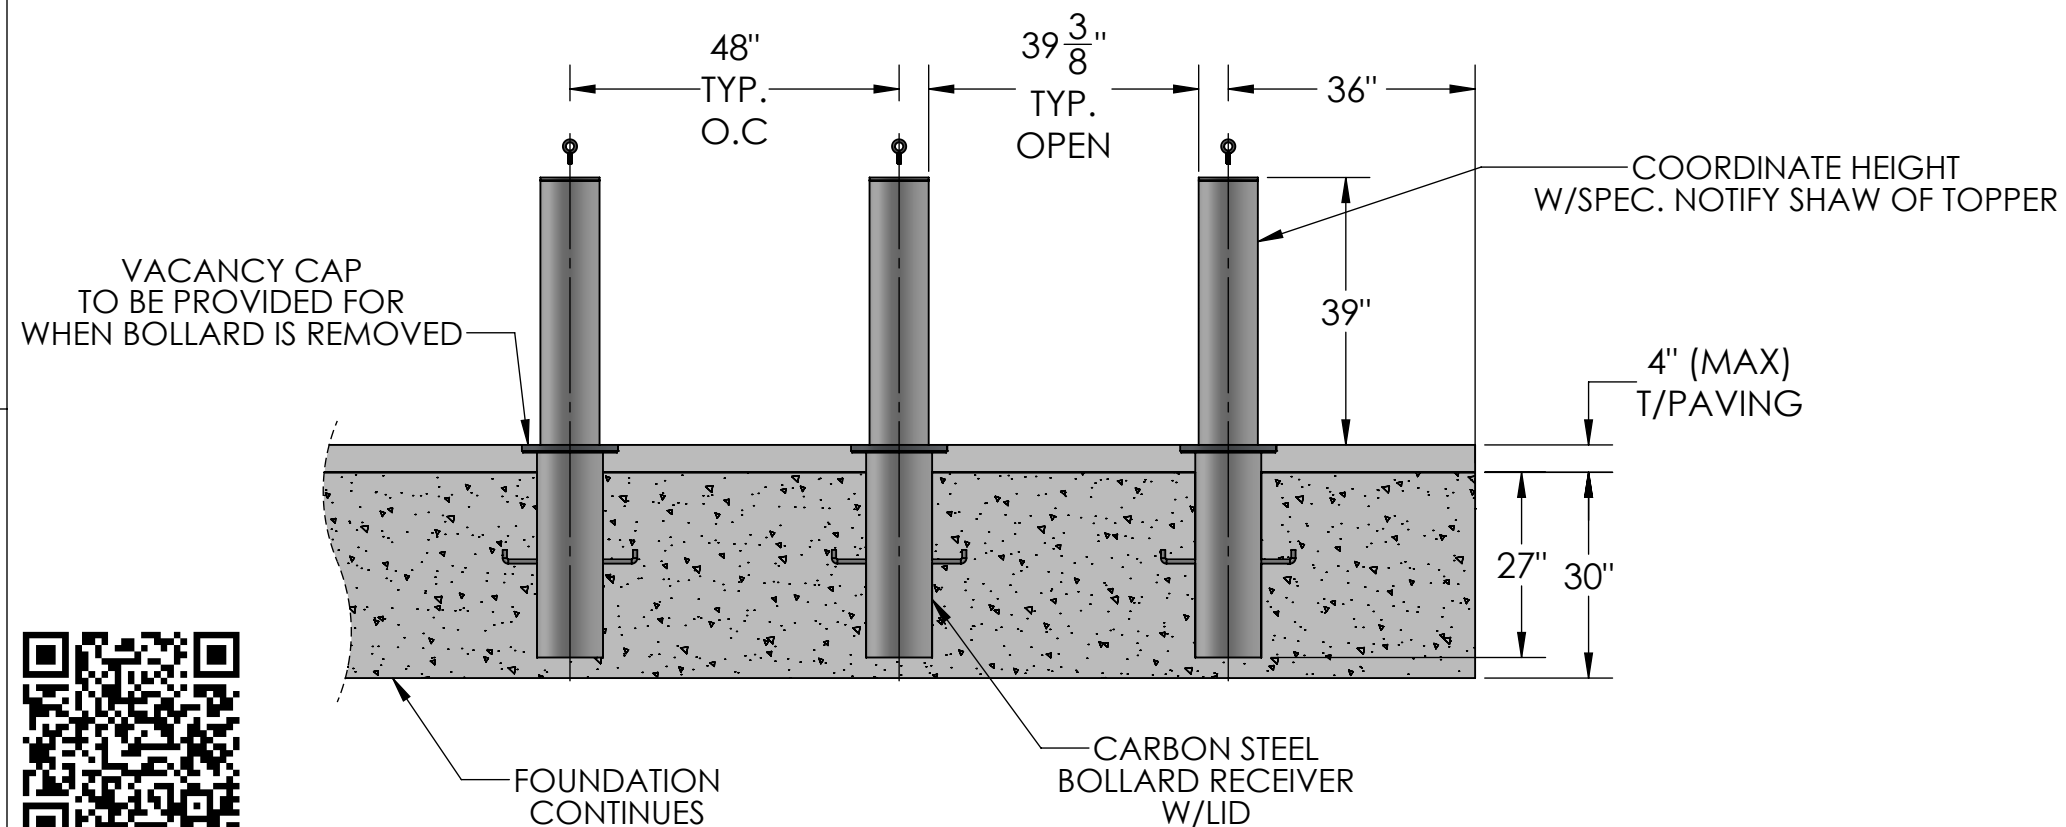



SELECTION	AVAILABLE OPTIONS
	DECORATIVE COVER
	FLAT TOP (POWDER COAT)
	DOME TOP (POWDER COAT)

NOTE: STANDARD FINISH IS ZINC RICH PRIME

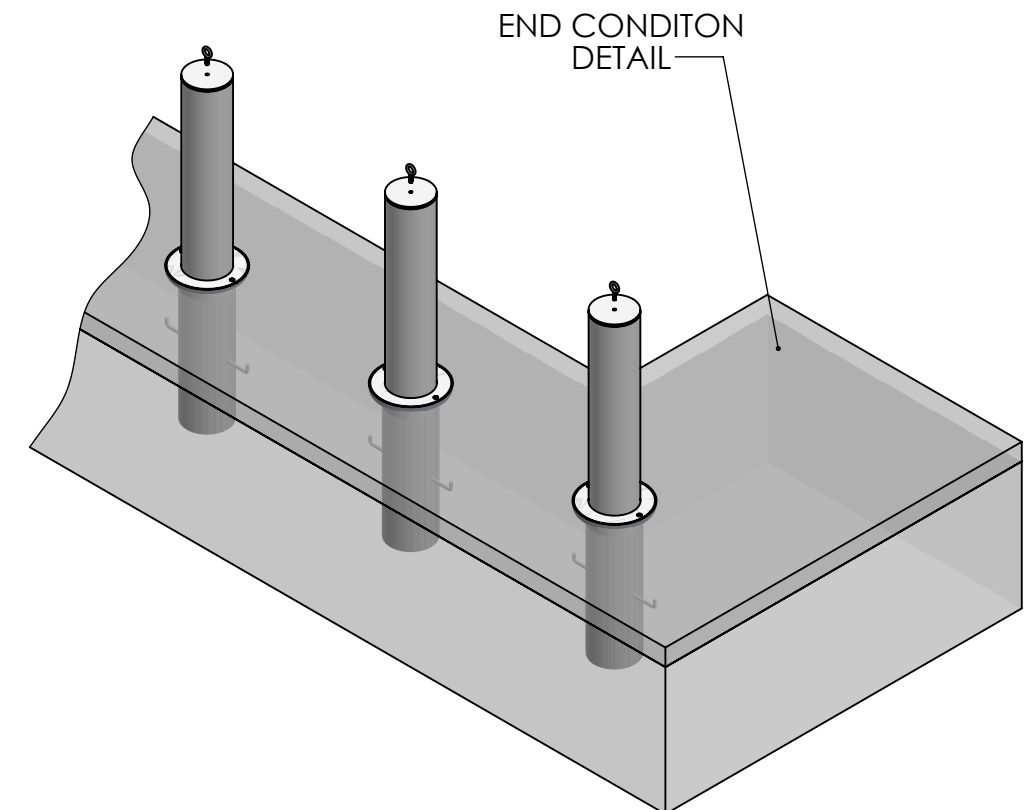

	NAME	DATE	 BARRIER DEFENSE SYSTEMS A SHAW STAINLESS COMPANY	986 ROSEDALE DR. HIRAM, GA 30141 (678) 915-2080	
DRAWN BY	S.J.	2/27/2020			
CHECKED BY	J.HU.	2/27/2020			
PROPRIETARY AND CONFIDENTIAL THE INFORMATION CONTAINED IN THIS DRAWING IS THE SOLE PROPERTY OF SHAW STAINLESS LLC. ANY REPRODUCTION IN PART OR AS A WHOLE WITHOUT THE WRITTEN PERMISSION OF SHAW STAINLESS LLC IS PROHIBITED.			DESCRIPTION: ASTM M30 CRASH RATED REMOVABLE BOLLARD GENERAL ARRANGEMENT		
			REV.	ITEM NO: BDS-M30-RB-ST	
				SHEET 1 OF 1	